


# POWER EVACUATION ARRANGEMENT FROM CHANDRABHAGA BASIN IN HP

## (LAHAUL & SPITI)

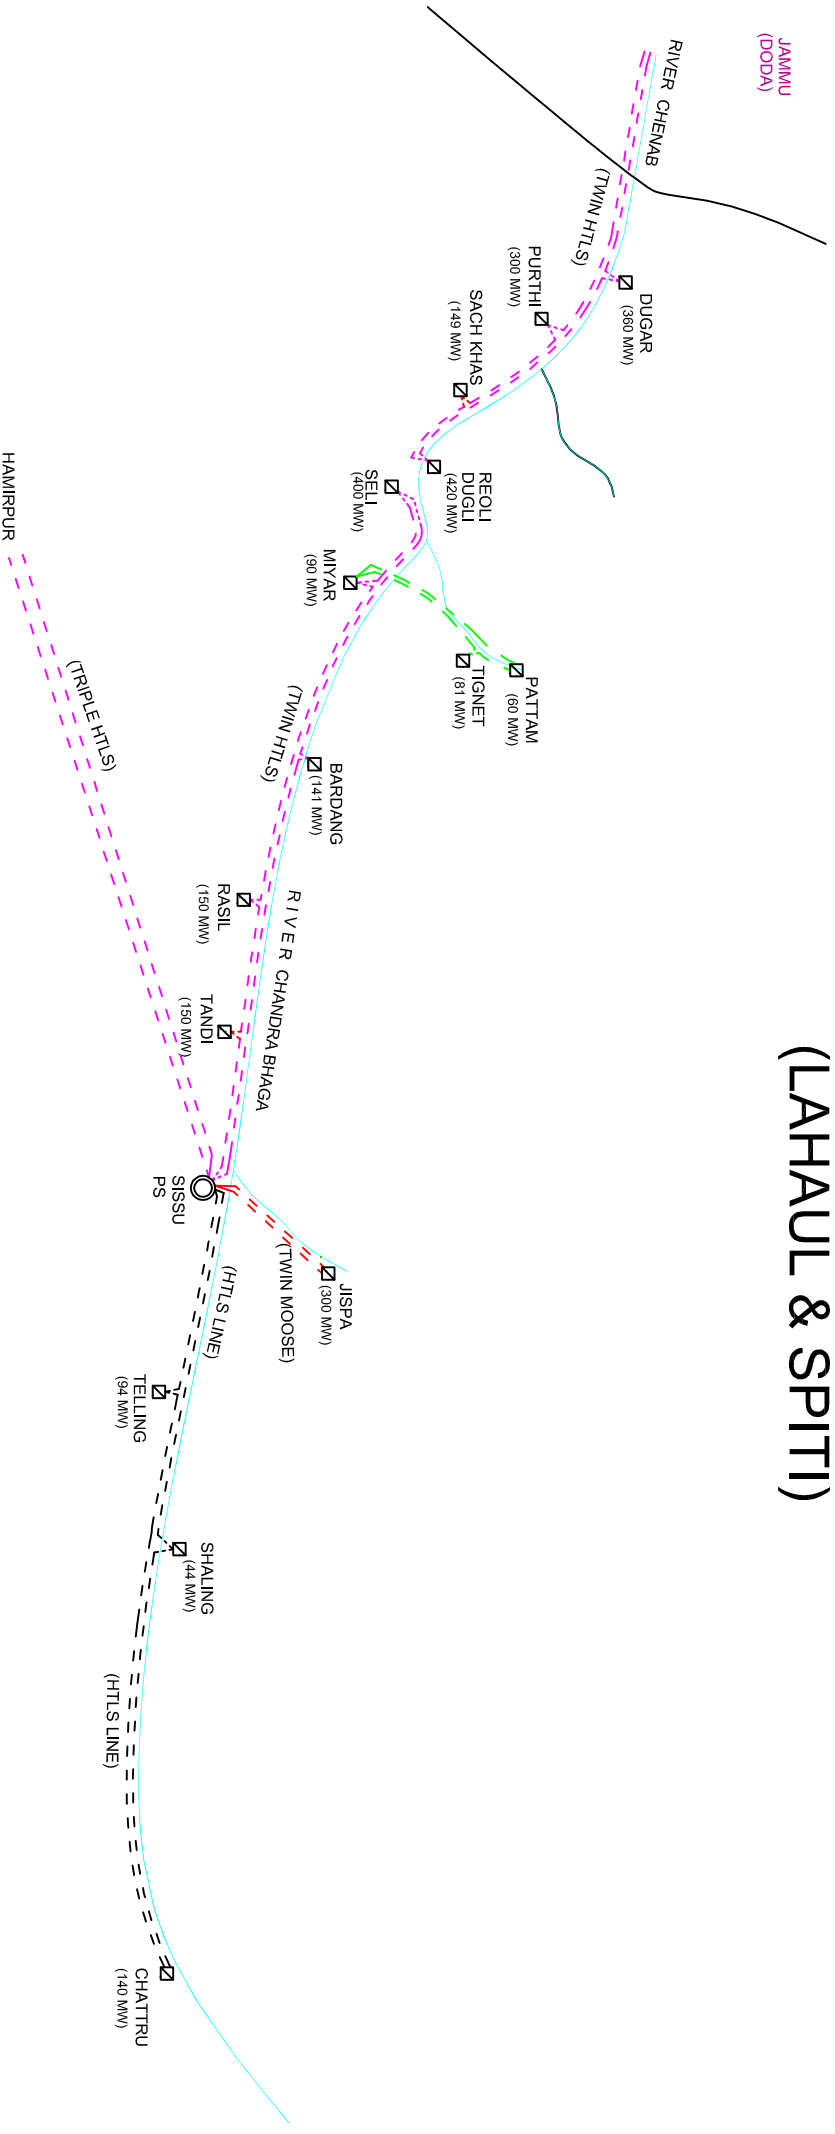

### LEGEND

Existing	Proposed